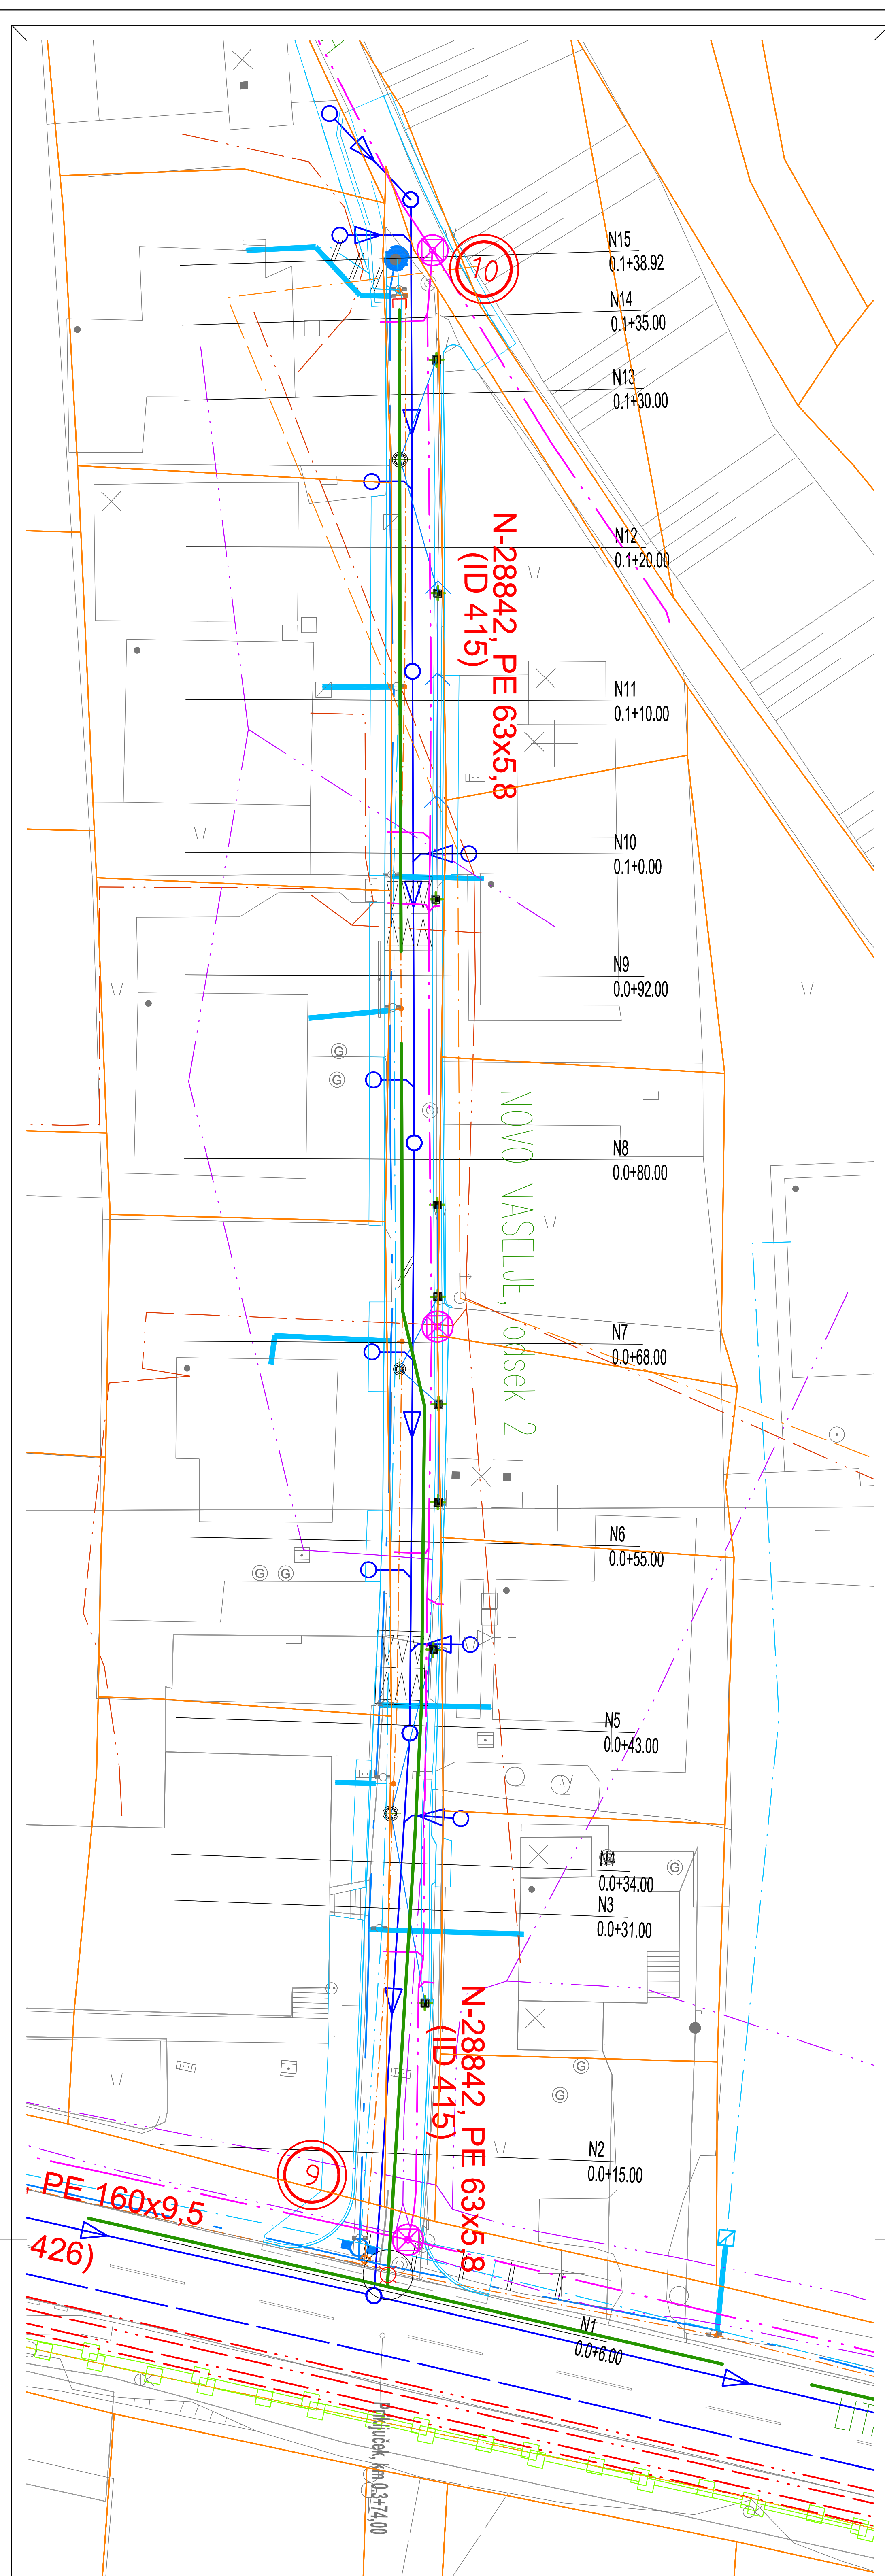


NOVO NASELJE, odsek 2

[illegible]