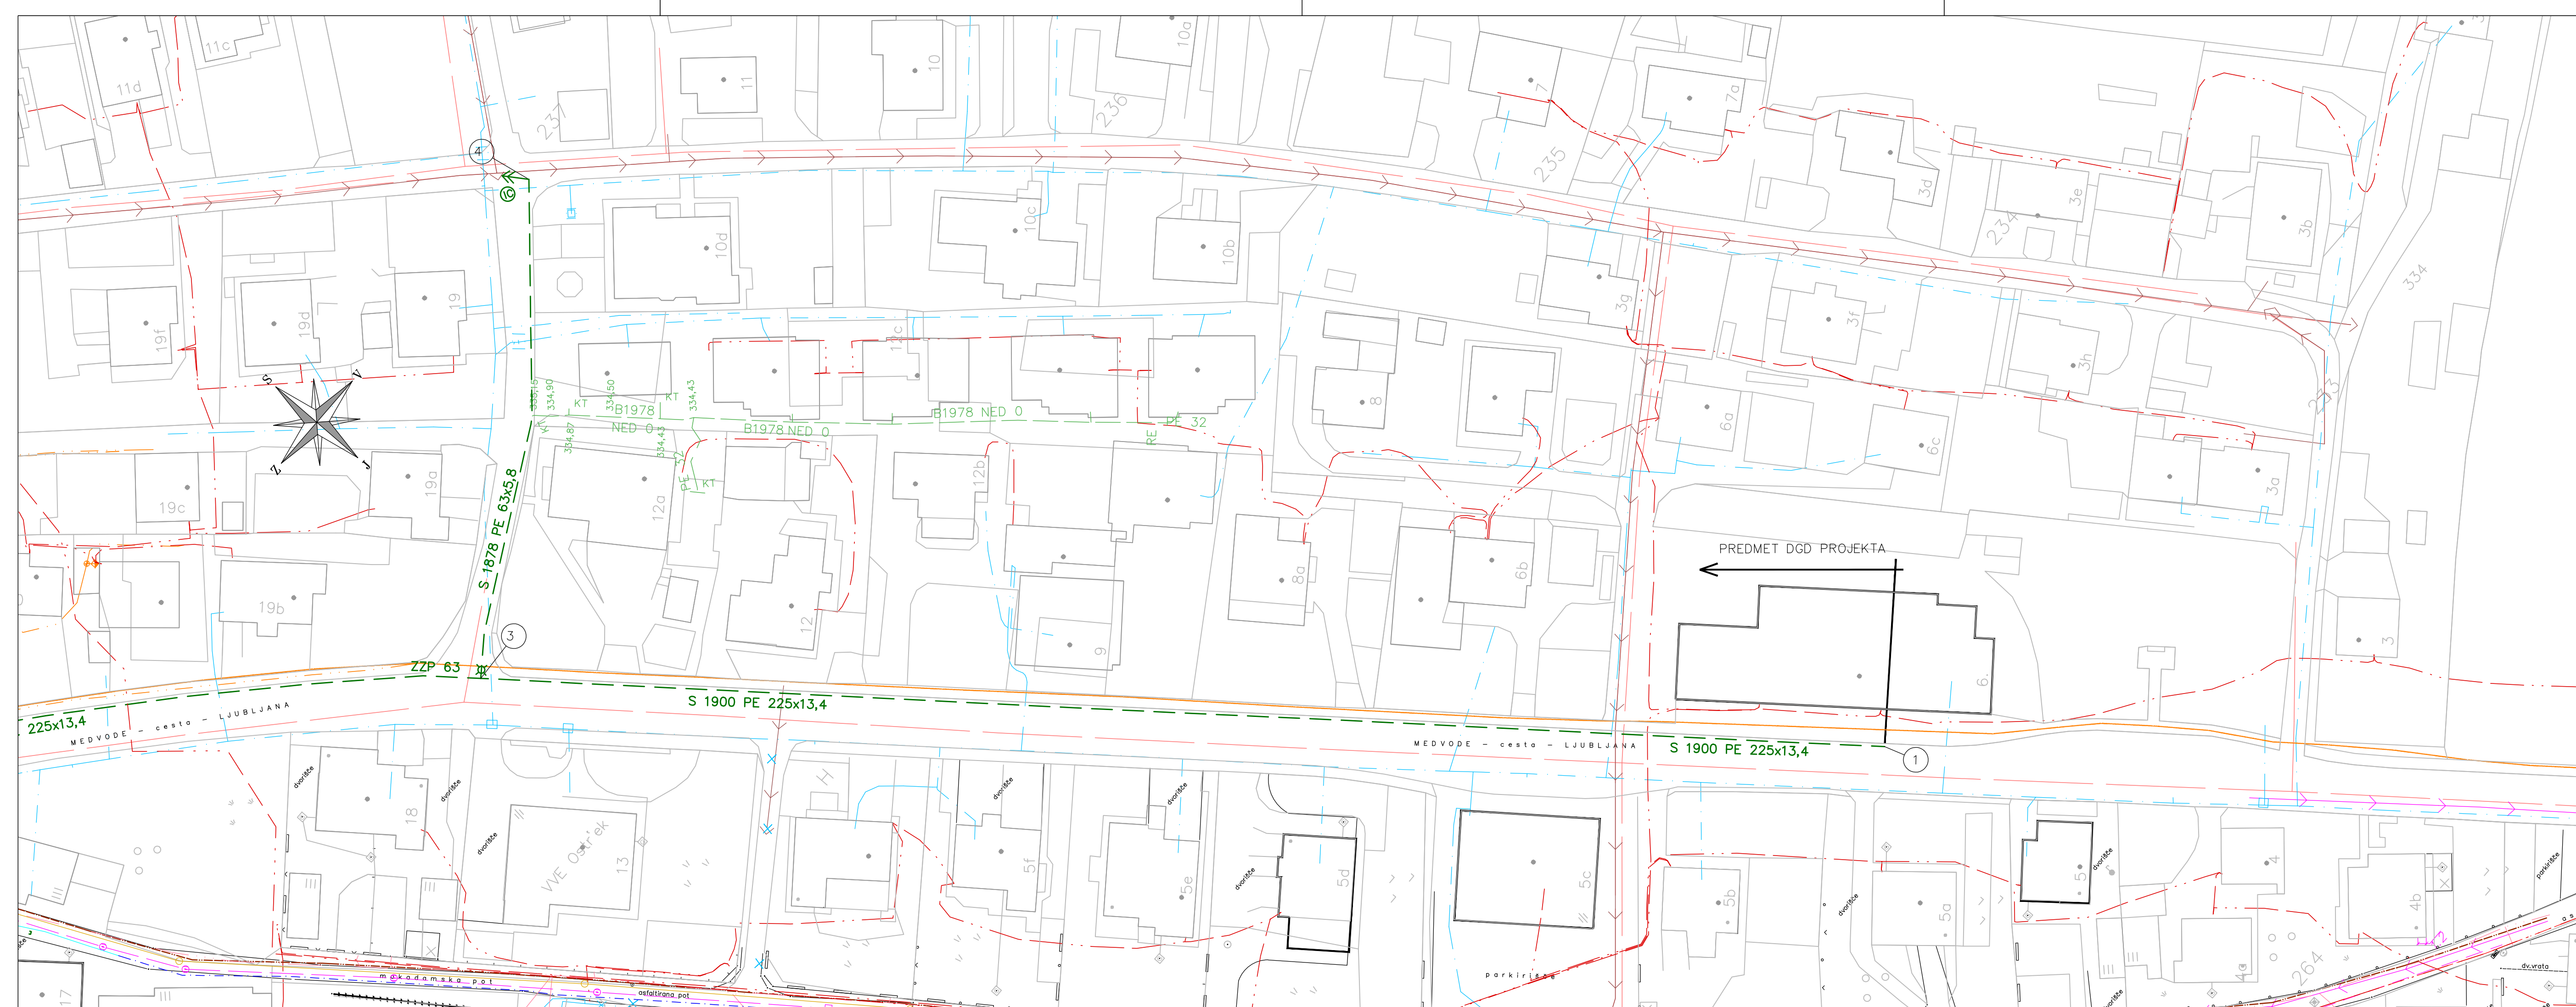
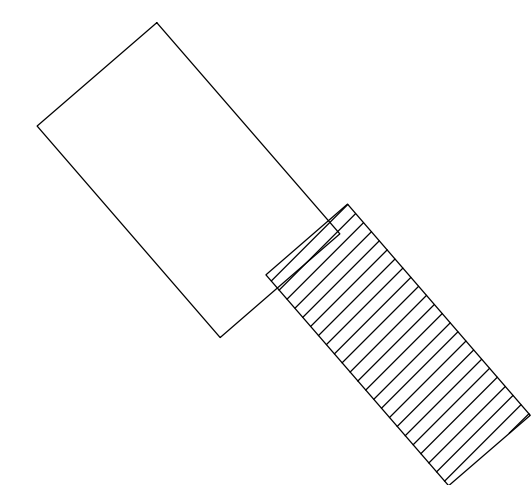


[illegible]

OBSTOJEČI

[illegible]