


[illegible]

LEGENDA :

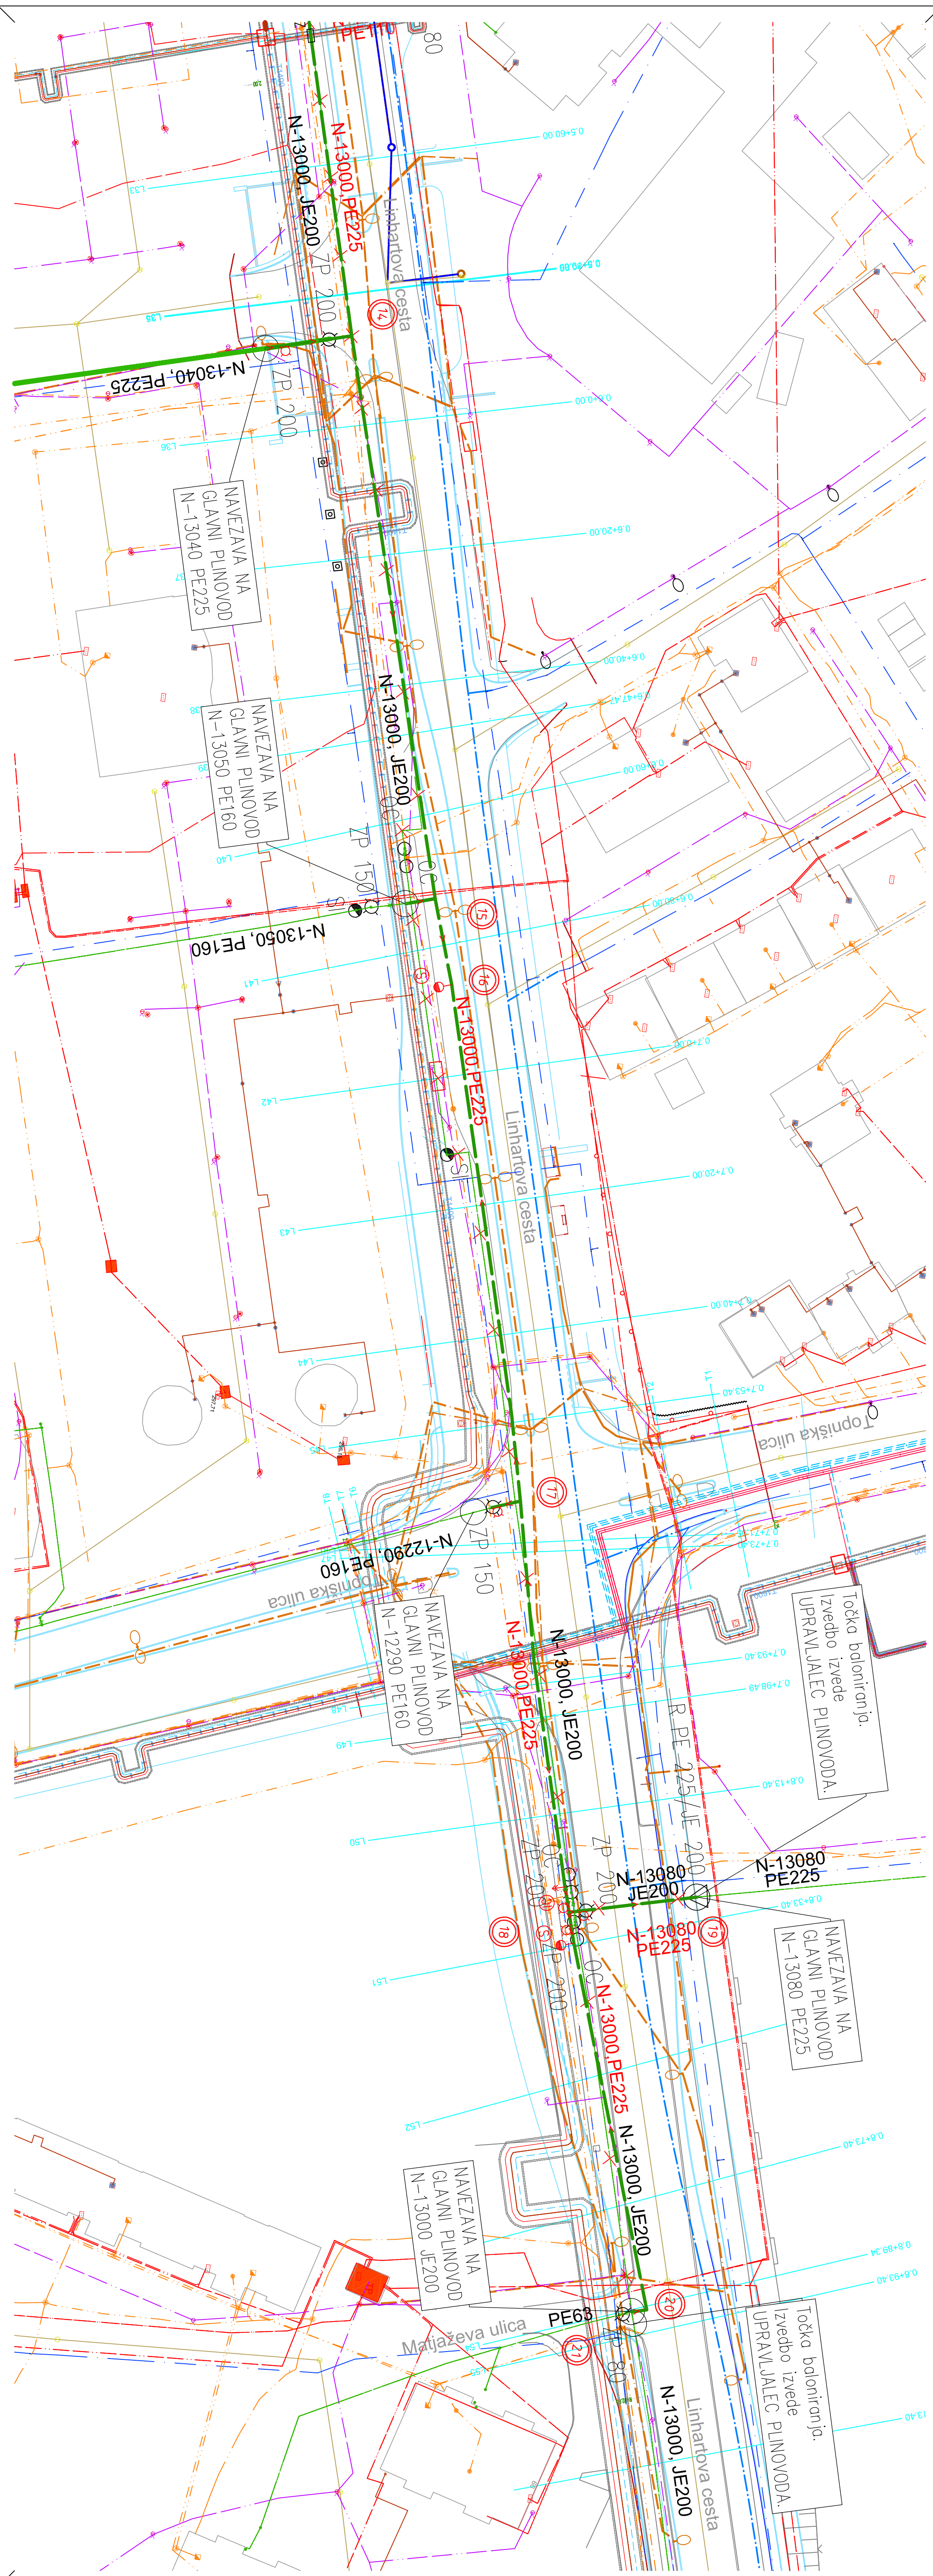






























[illegible]

ime načrta: 2_15N_13000_22345 Obnova vročevoda in plinovoda v Linhartovi cesti KOMU SIT PZI 16.dwg